



THE LANGFORD PLAN

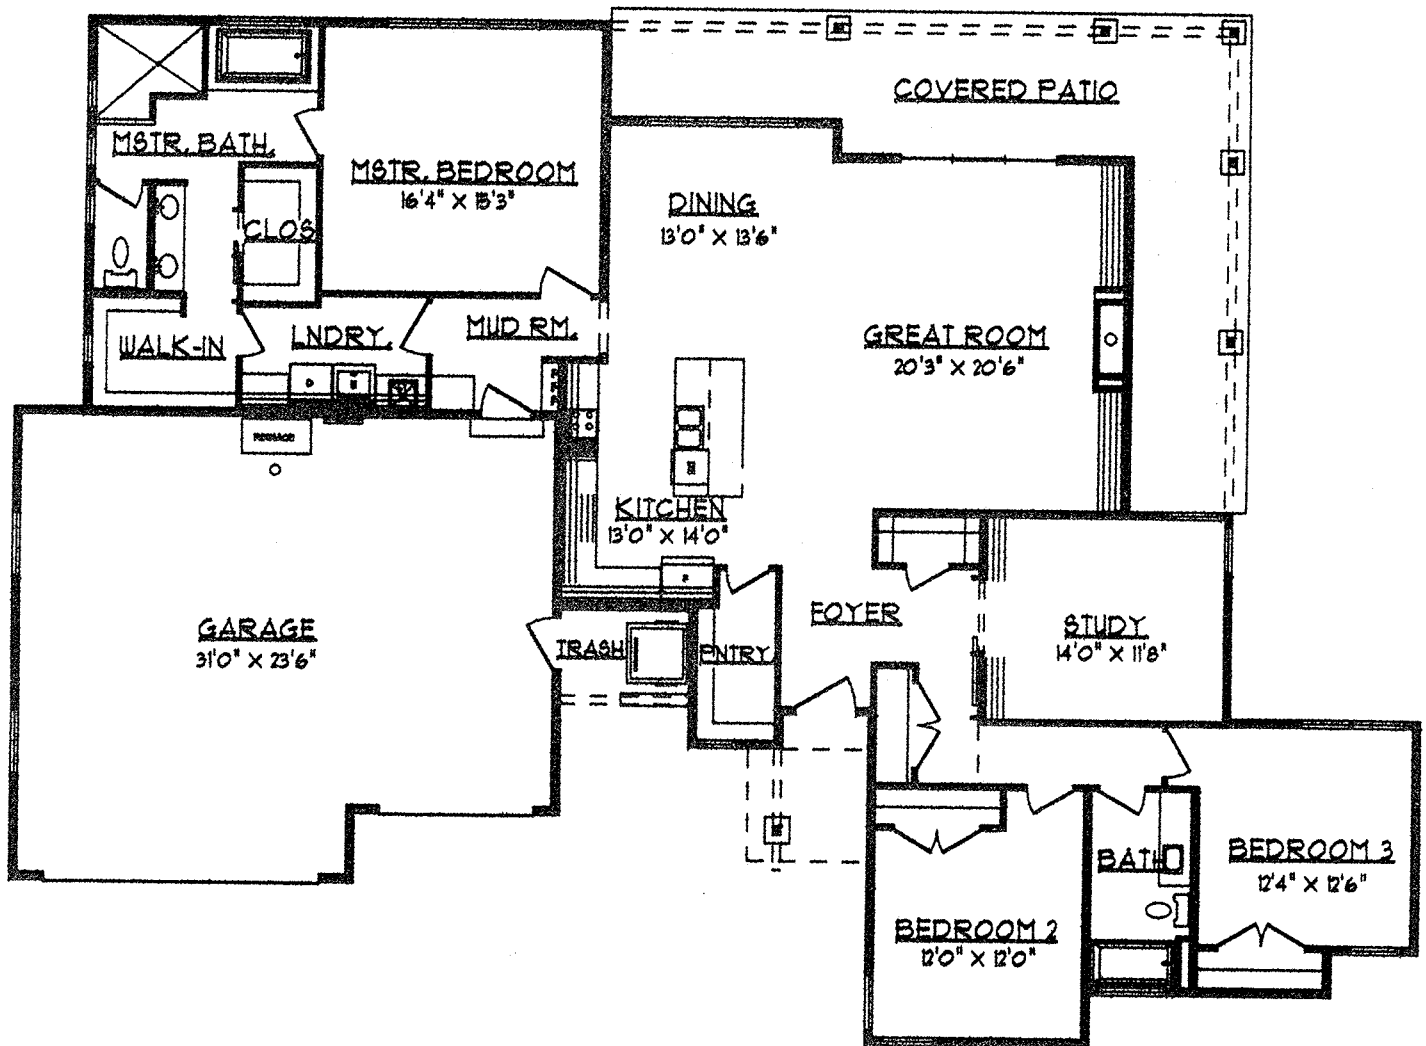

FLOOR PLAN

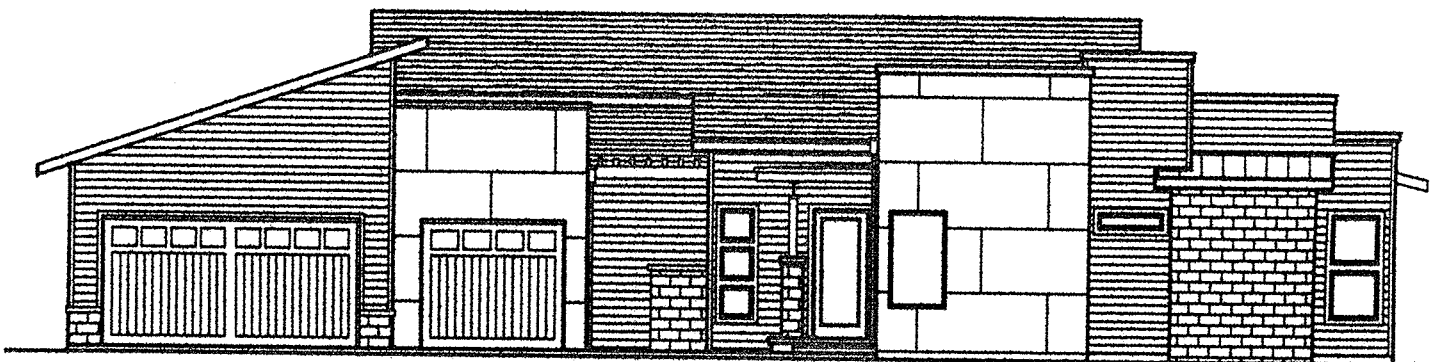

FRONT ELEVATION